






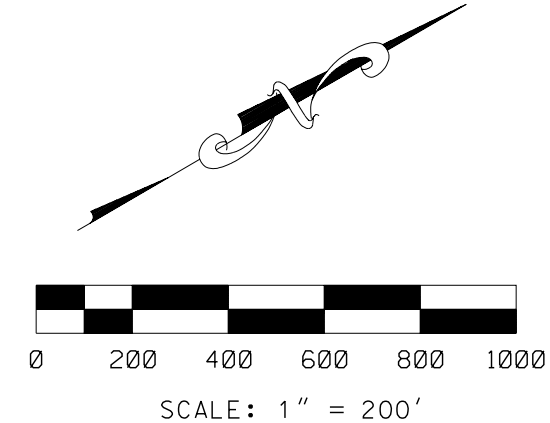


Entergy Solutions
District Cooling LP
 1401 Rusk Avenue
 Houston, Texas 77002
 Ph. 713-315-5205

HOUSTON DOWNTOWN DISTRIBUTION PLAN



LEGEND

-  INSTALLED PIPING
-  PIPING UNDER CONSTRUCTION
-  EXISTING TUNNEL
-  UNDERGROUND PARKING GARAGE

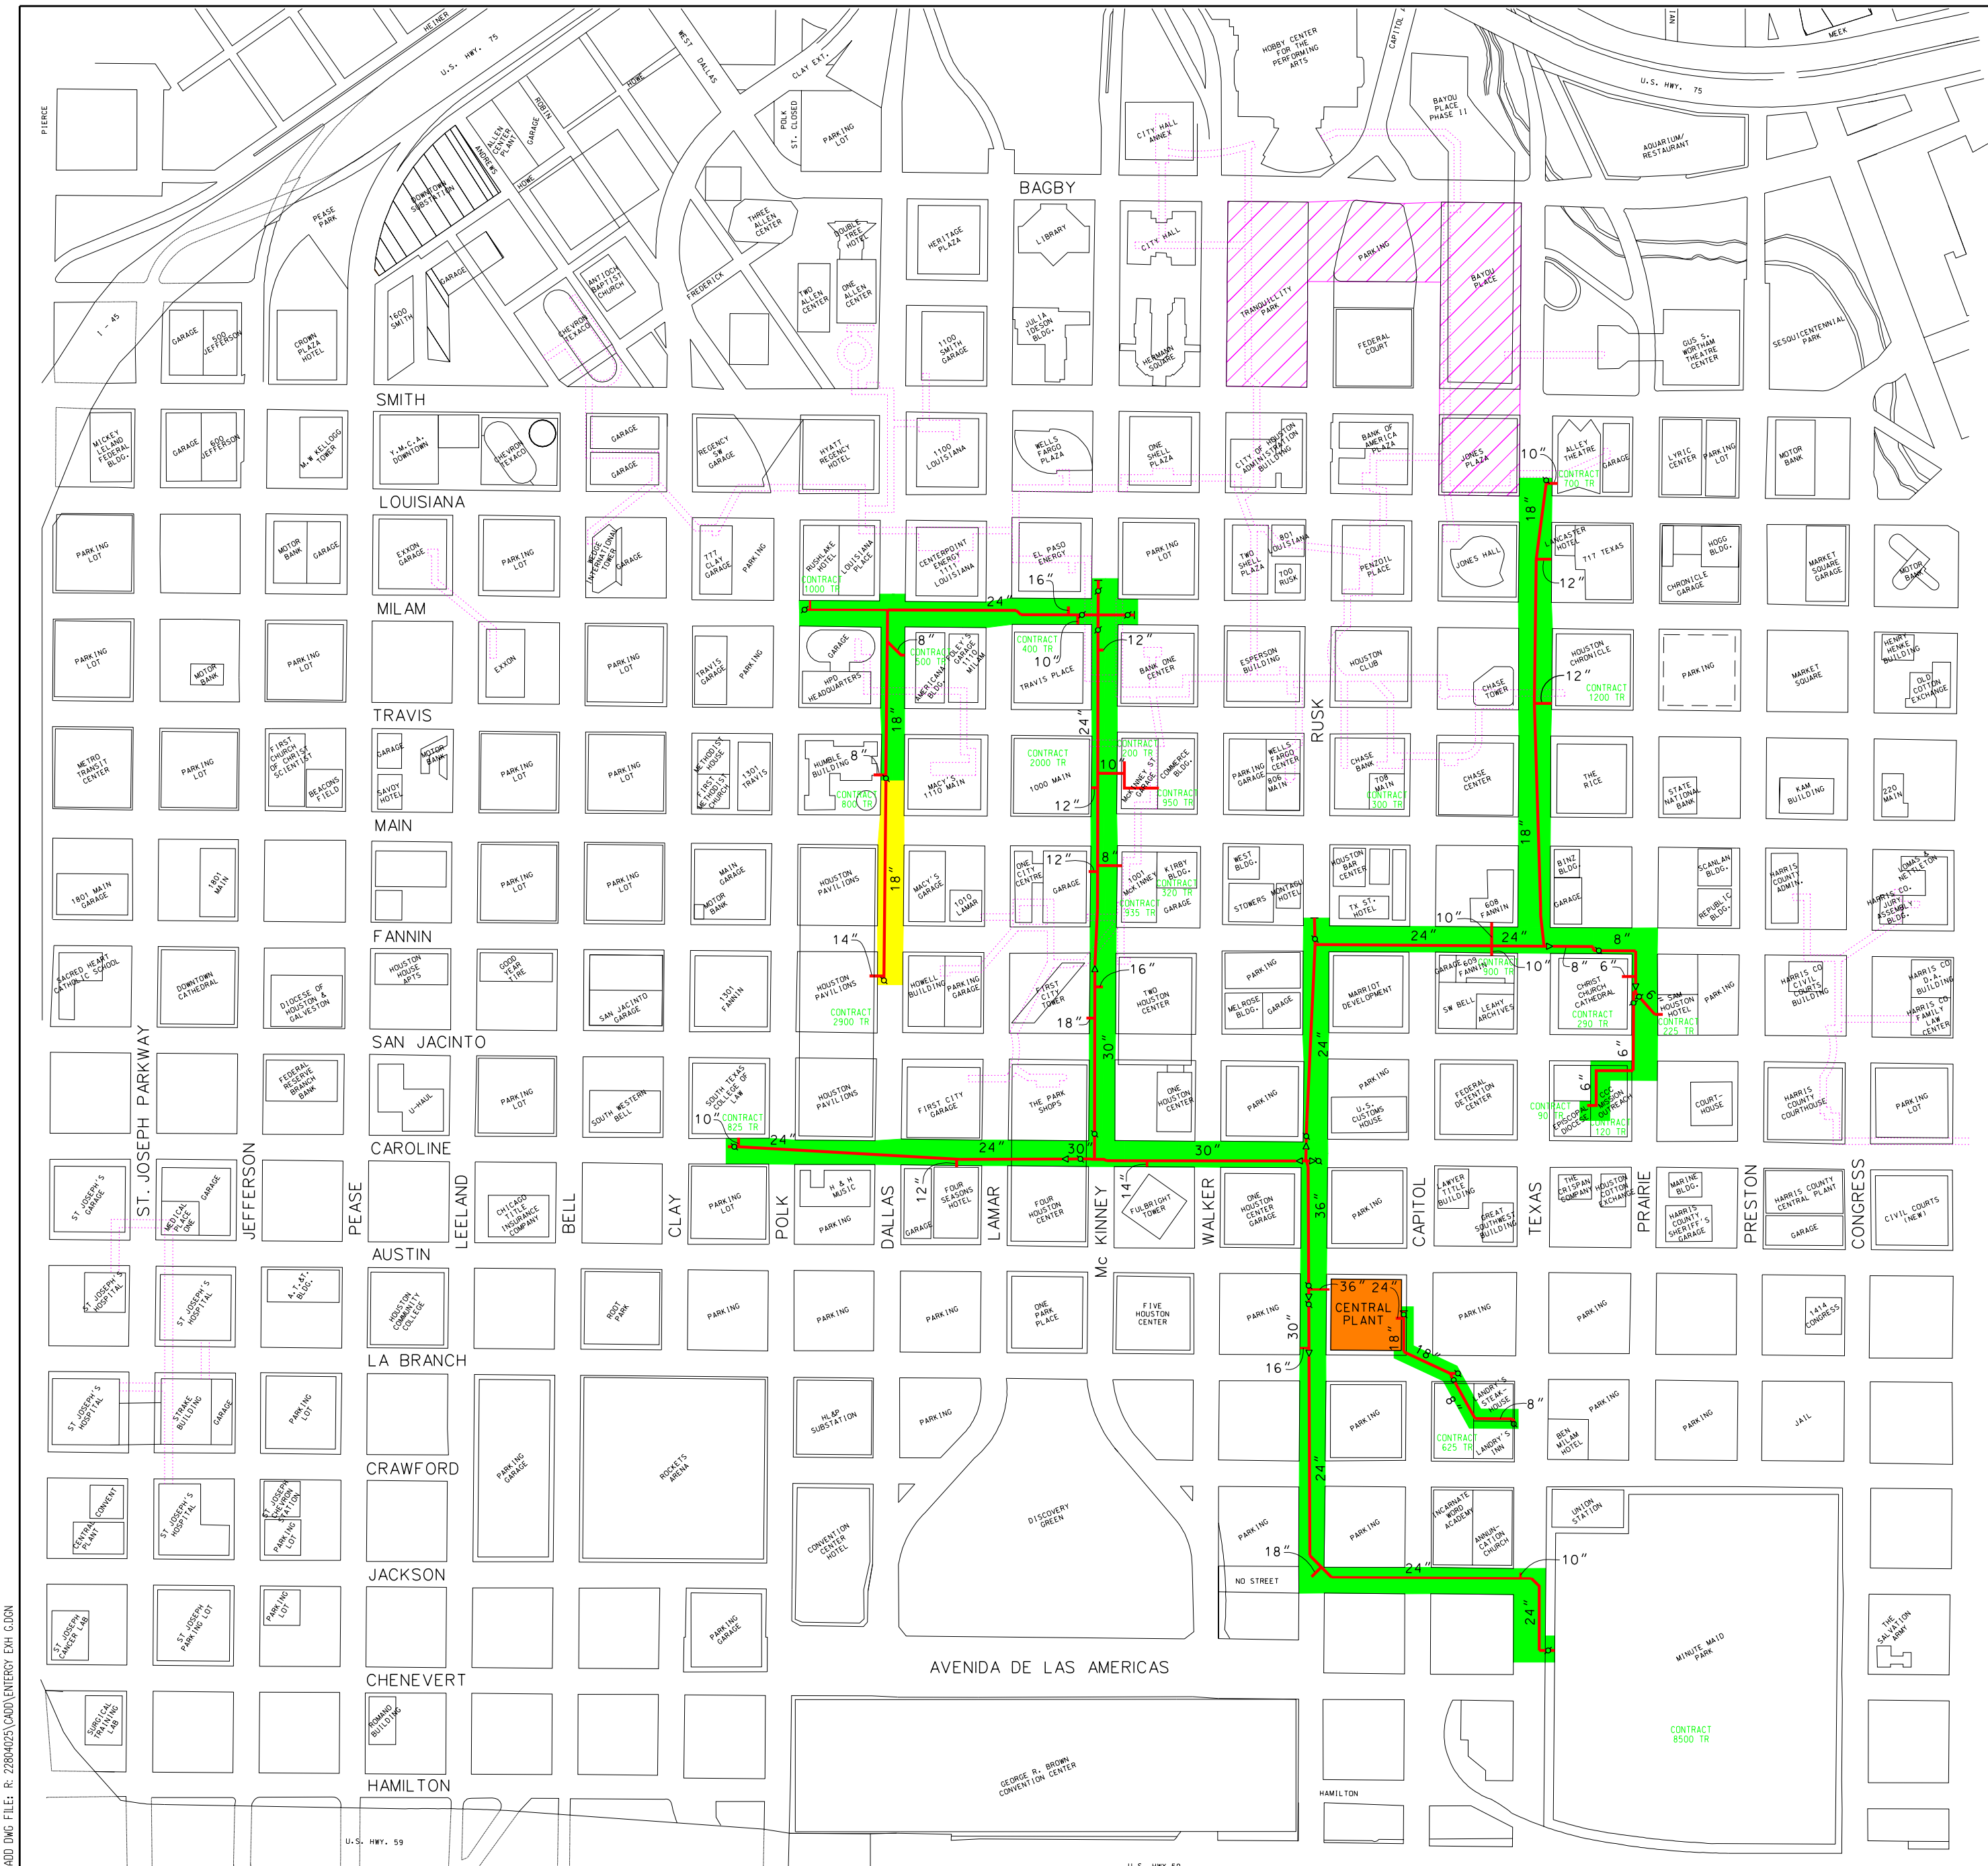

5555 San Felipe
 Suite 1000
 Houston, Texas 77056
 Phone (713) 622-1444
 Fax (713) 968-9333

REVISED 05-8-07

ORIGINAL SCALE IN INCHES
 3 FOR REDUCED PLANS

CAD DWG FILE: R: 2280425\CAD\ENERGY EHX.GDGN